



# COMPETITION OF IDEAS OF A PRIVATE ENTERPRISE ON THE 'FORMER FIUME VENETO COTTON MILL AREA'


40400m<sup>2</sup> - PROGRAM

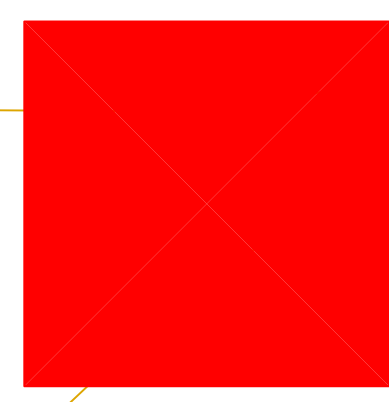


21557 m<sup>2</sup> - FOOTPRINT

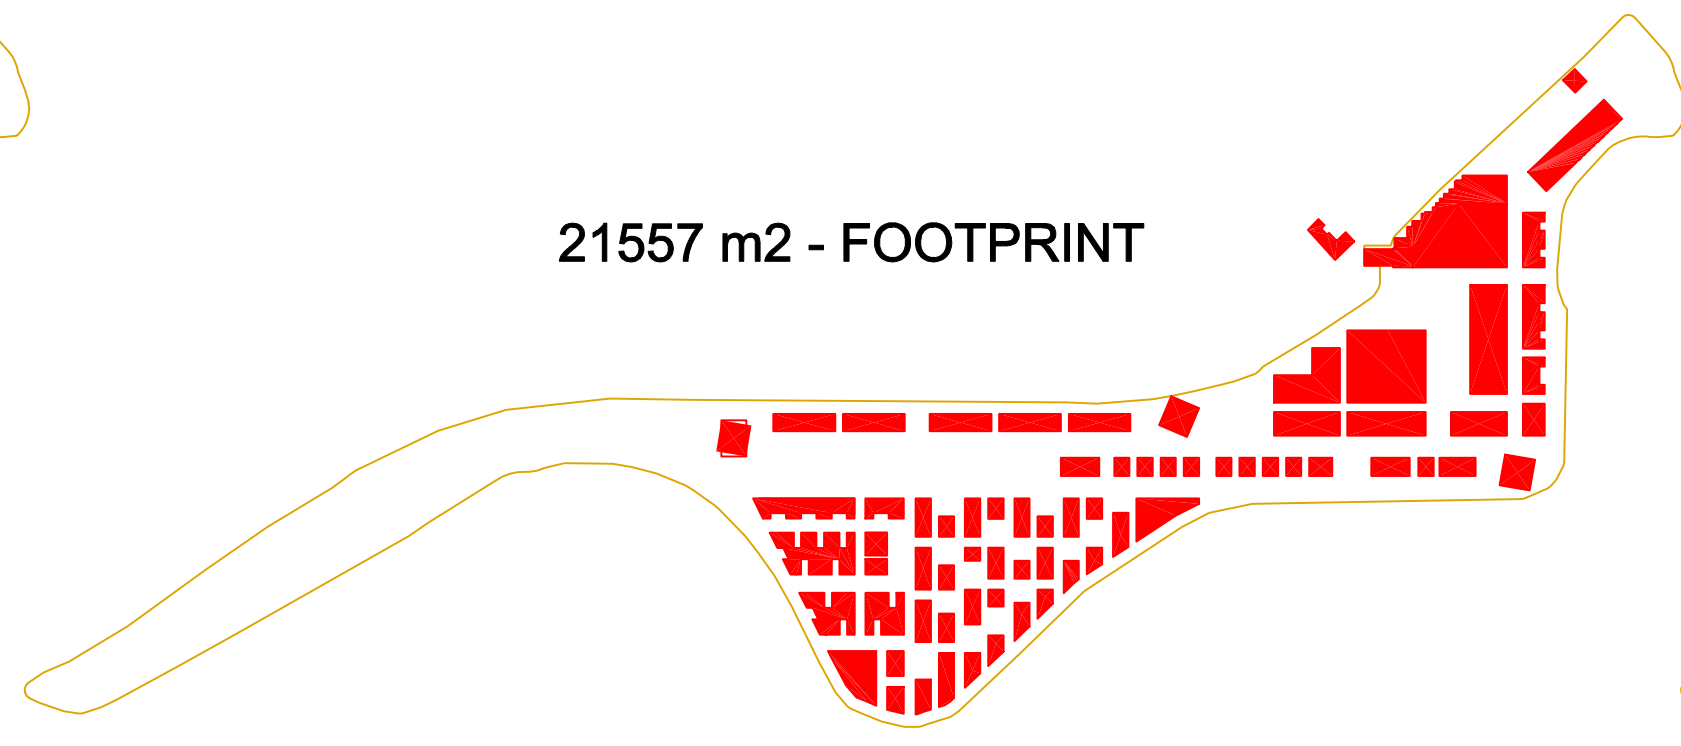

23000m<sup>2</sup> - PUBLIC SPACE

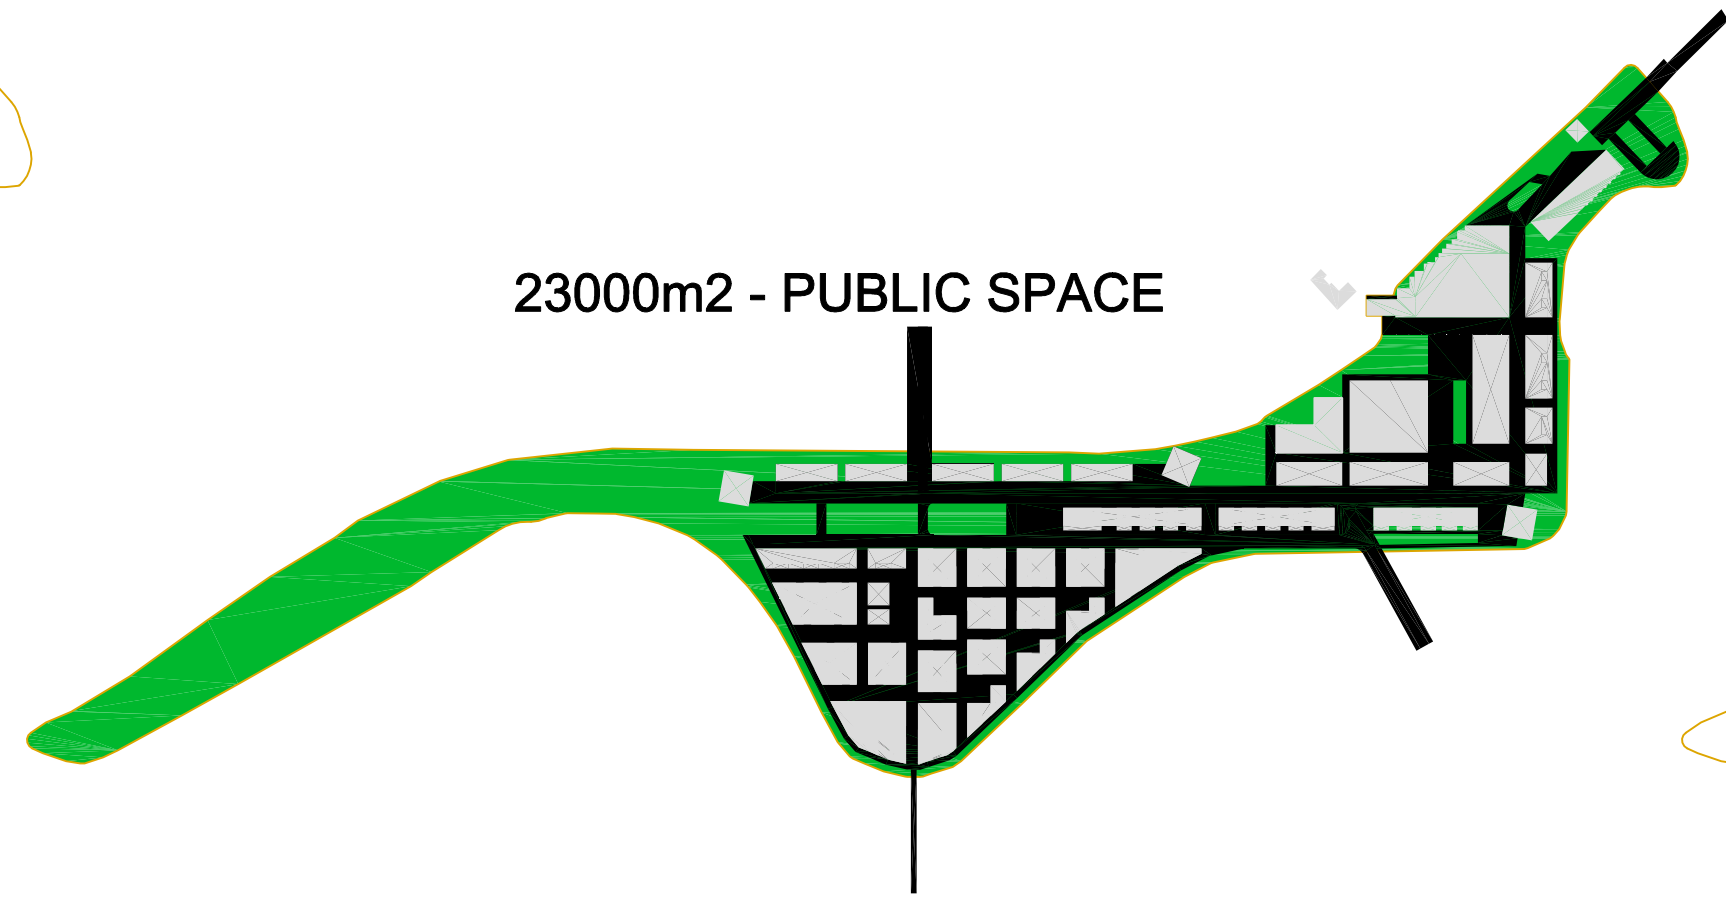

4738 m<sup>2</sup> - PARKING SPACE

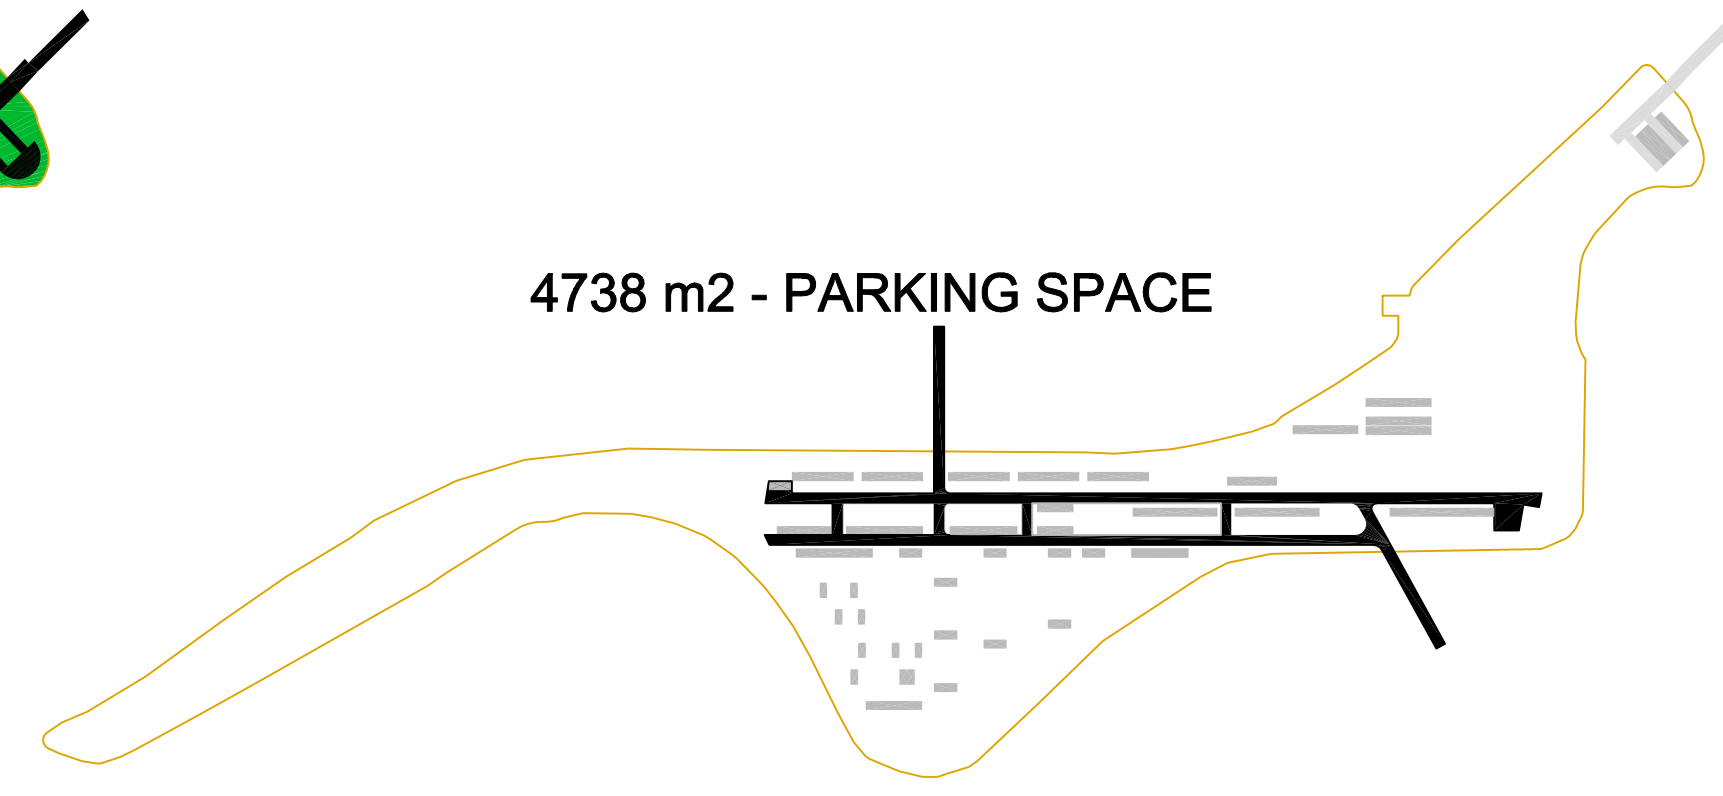

D-D

A-A

C-C

B-B

PARK

GREEN BOULEVARD

Bike path

PALAZZO ESTATE

Assisted living center

Shops

Production activities

CIVIC CENTER

Monument to the Sailor


Town hall

Crafts Museum


Shops and crafts

Theater and auditorium


A-A 1:1000

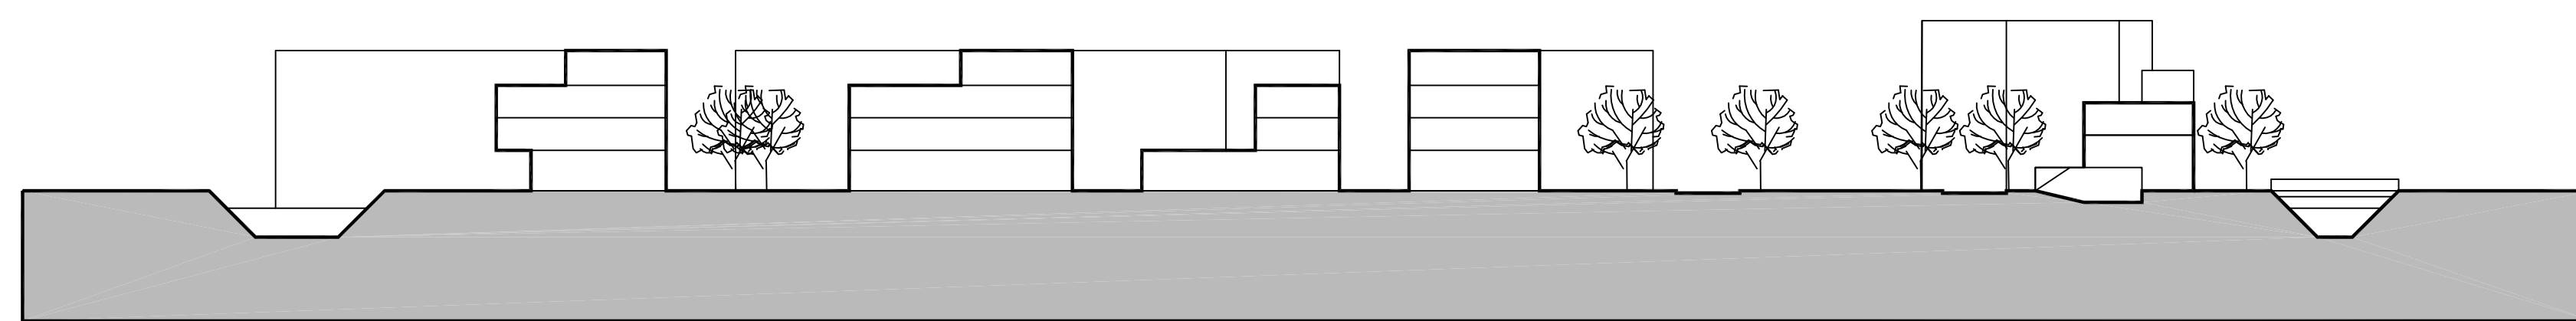

B-B 1:500

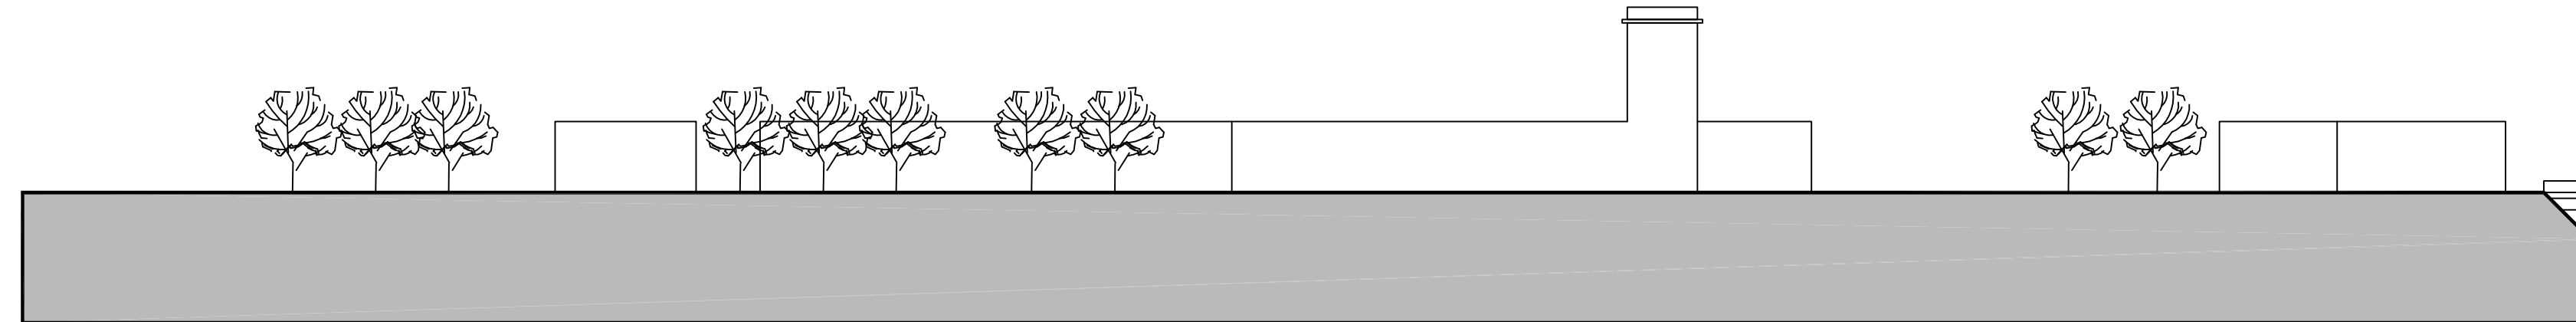

D-D 1:500

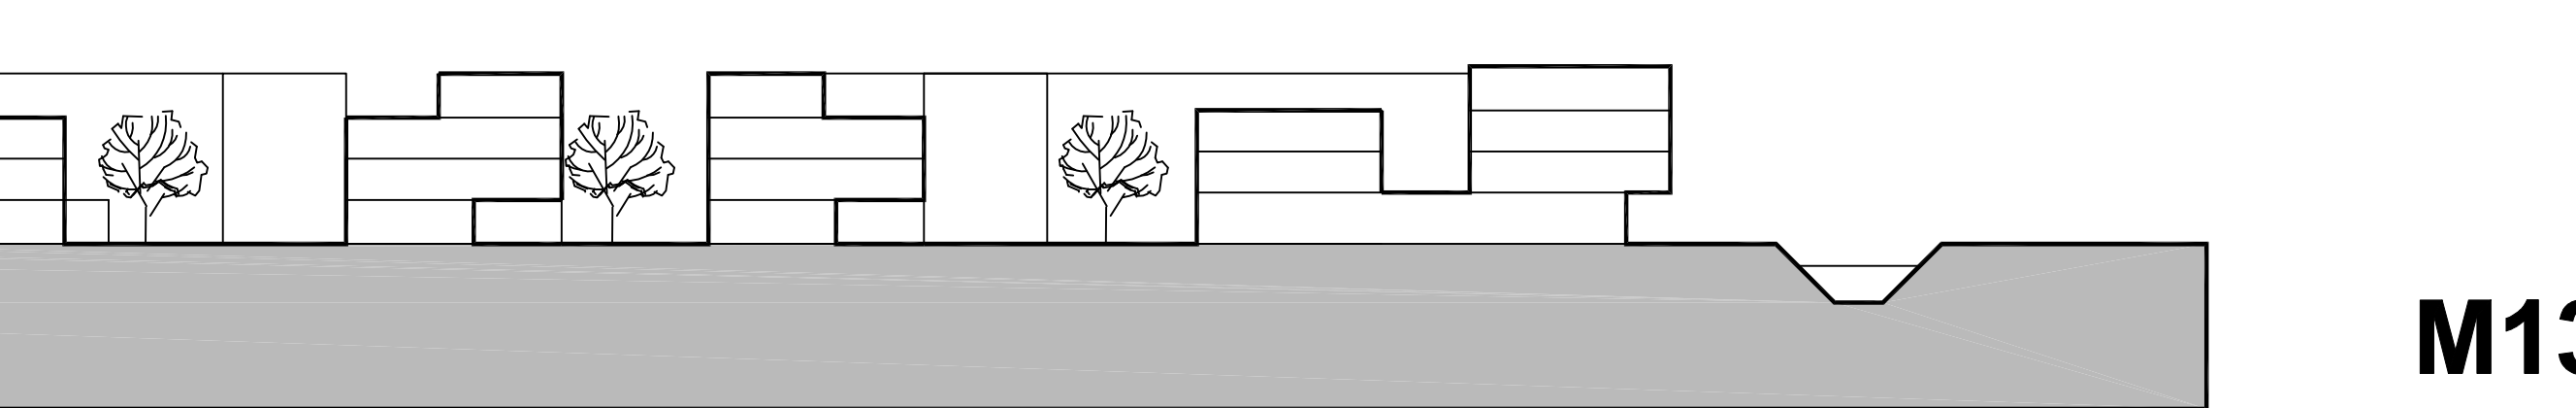

C-C 1:500

